


SECTION A - A
SCALE 3 = 1

FRONT ELEVATION

330.0±5.0

3.85±0.5

SIDE ELEVATION

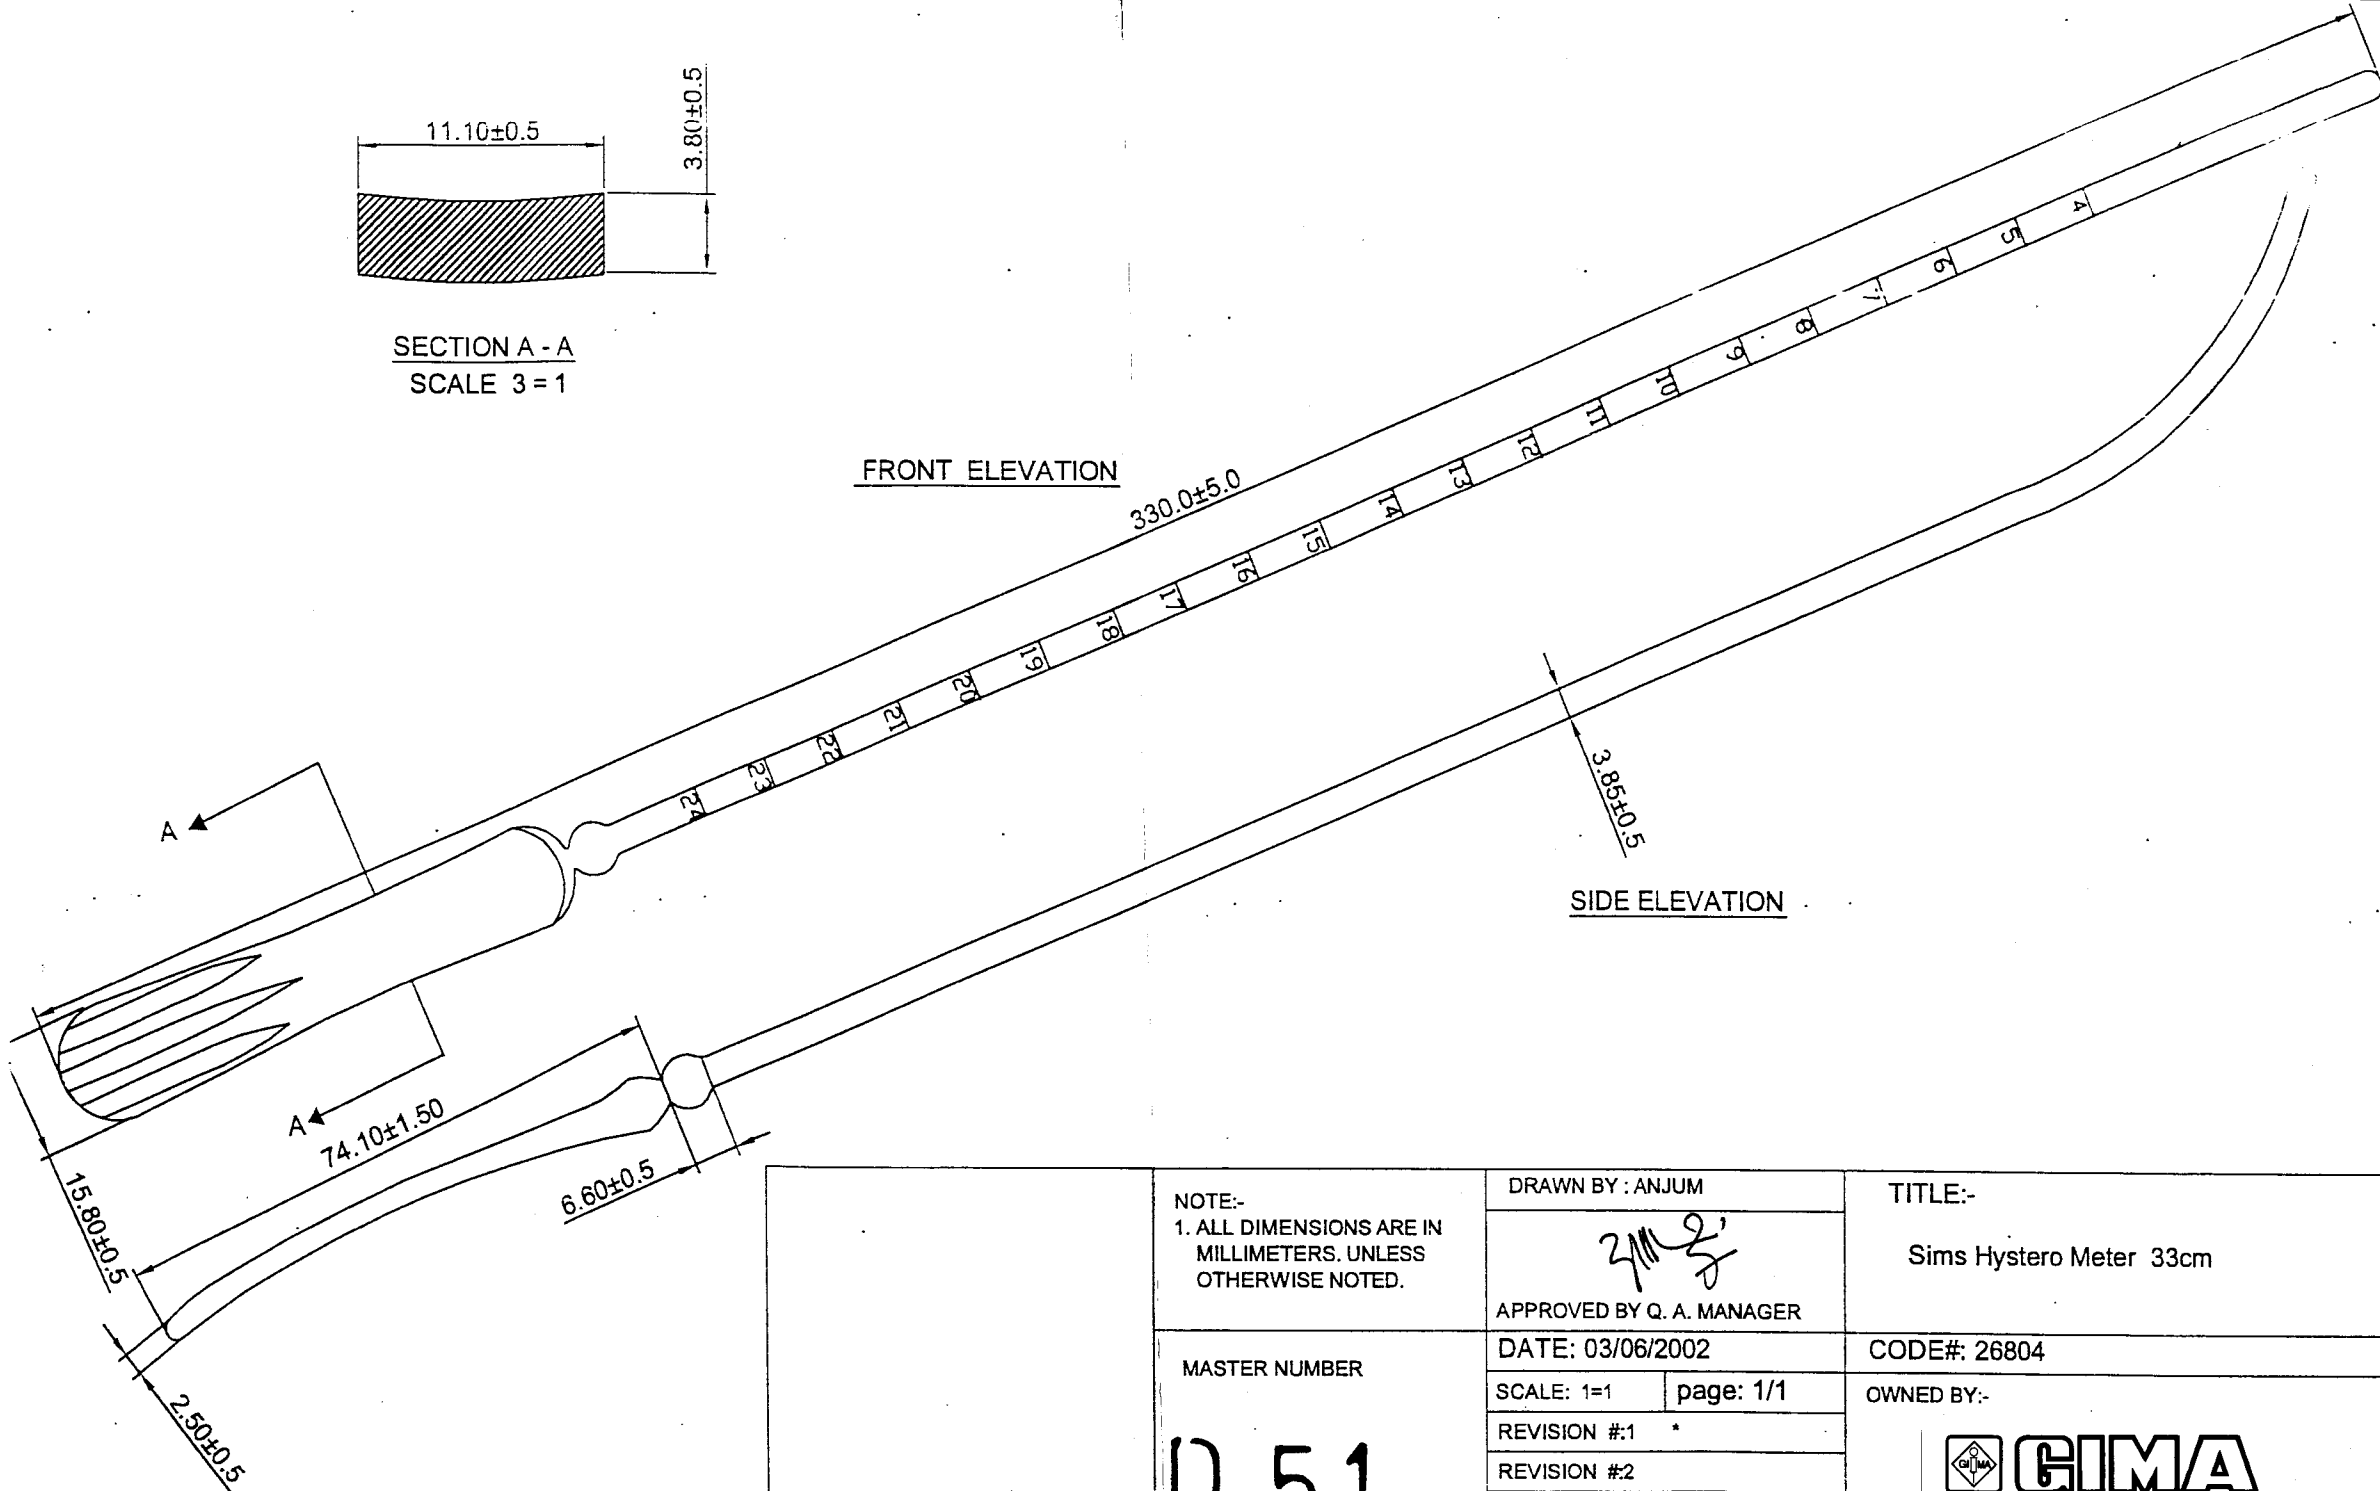

NOTE:-
1. ALL DIMENSIONS ARE IN MILLIMETERS. UNLESS OTHERWISE NOTED.

DRAWN BY : ANJUM

[Signature]
APPROVED BY Q. A. MANAGER

TITLE:-

Sims Hystero Meter 33cm

MASTER NUMBER

D 51

DATE: 03/06/2002

SCALE: 1=1 page: 1/1

REVISION #1 *

REVISION #2

REVISION #3:

CODE#: 26804

OWNED BY:-

